



SIDE ELEVATION
 SCALE: 1/2" = 1'-0"

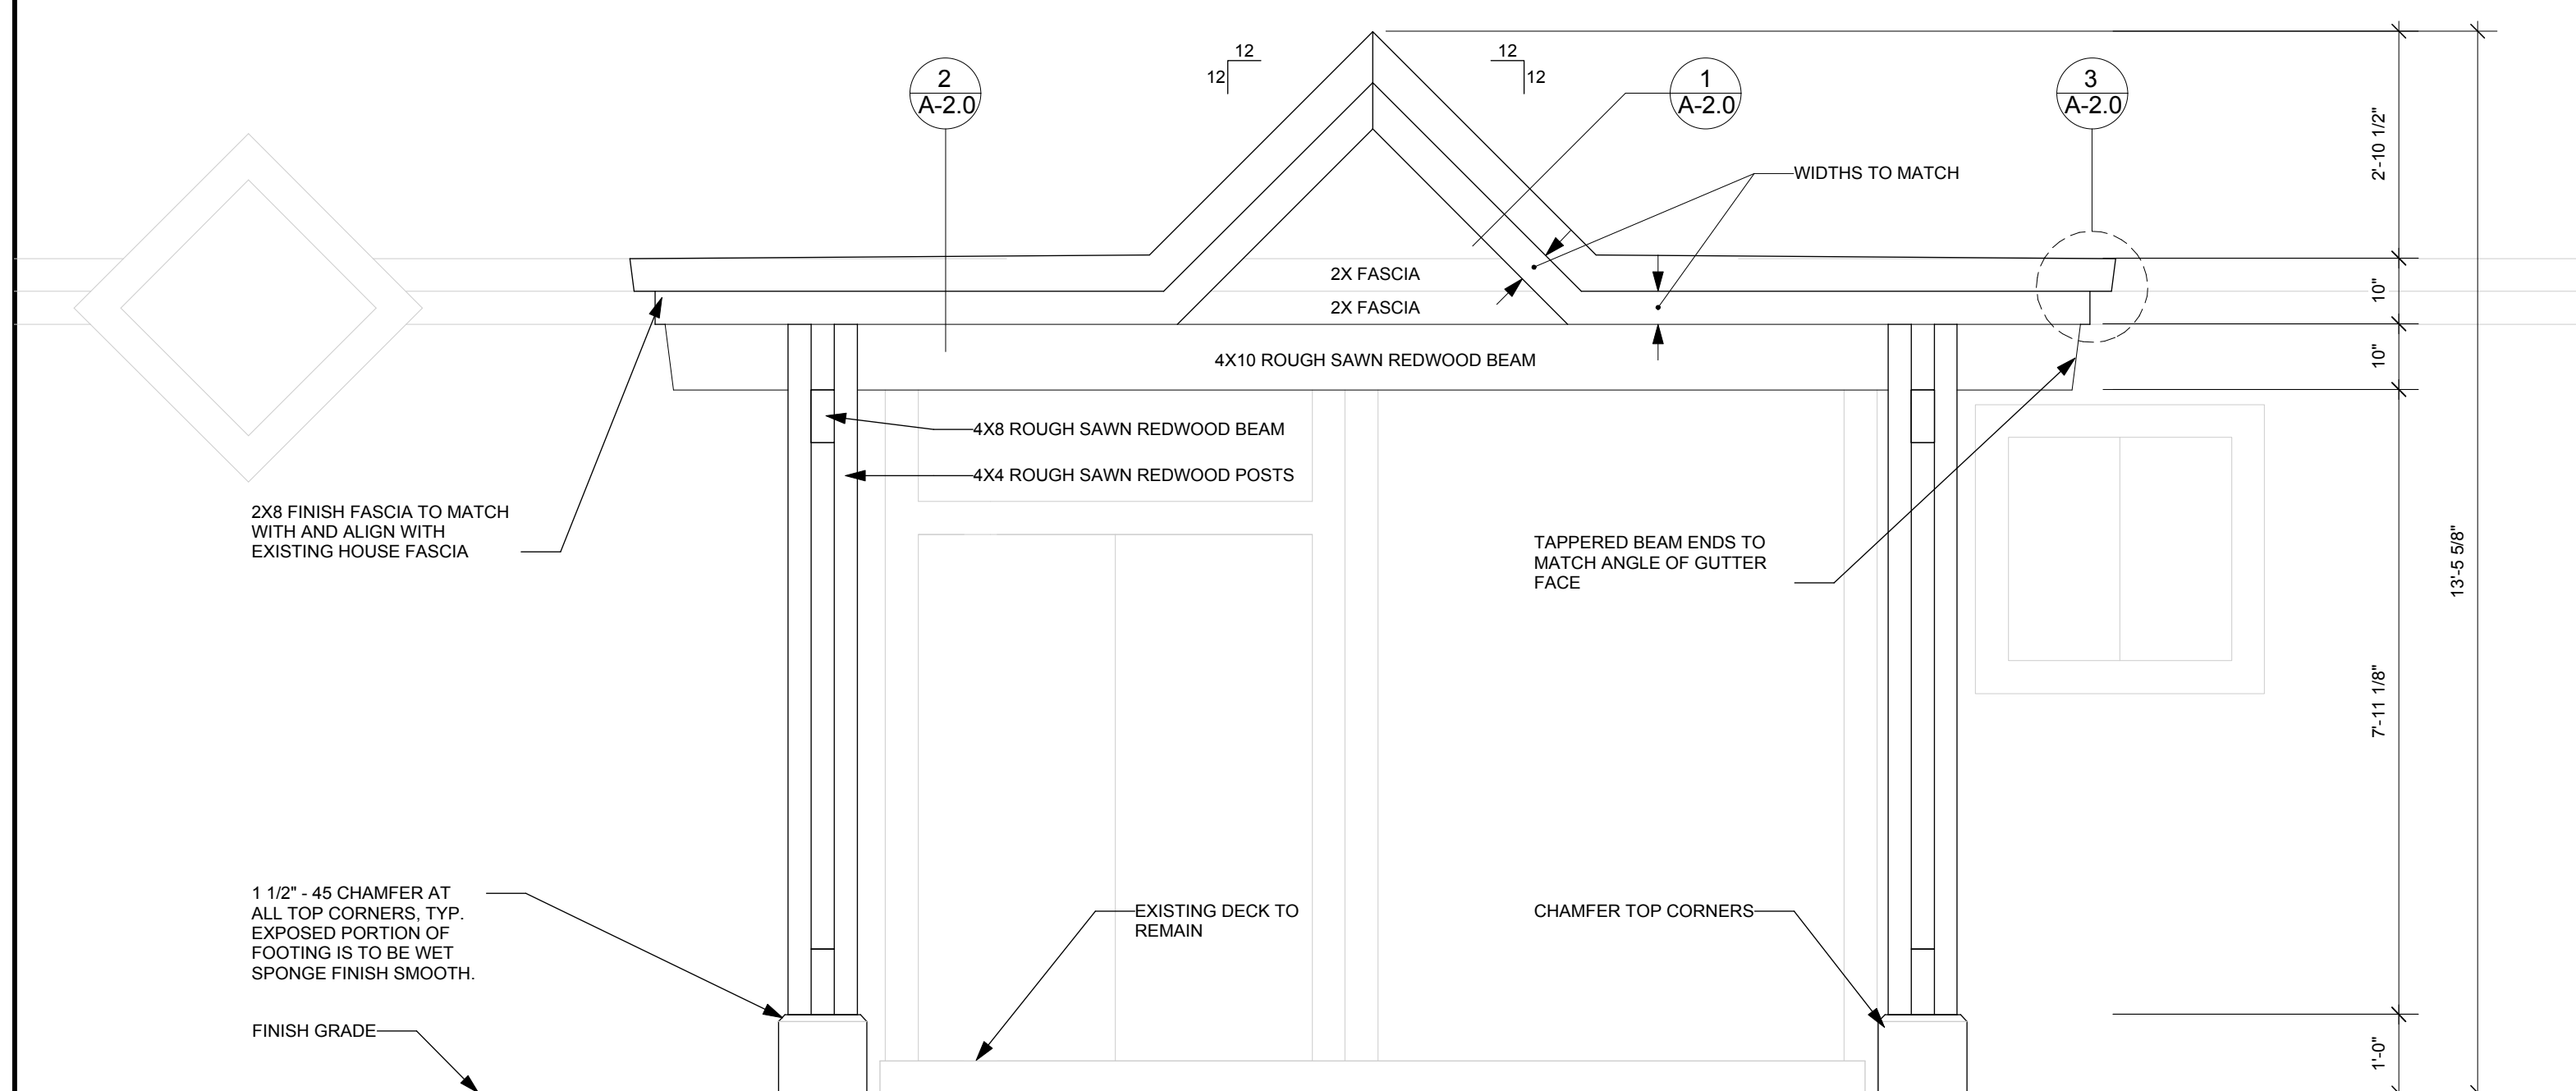

FRONT ELEVATION
 SCALE: 1/2" = 1'-0"

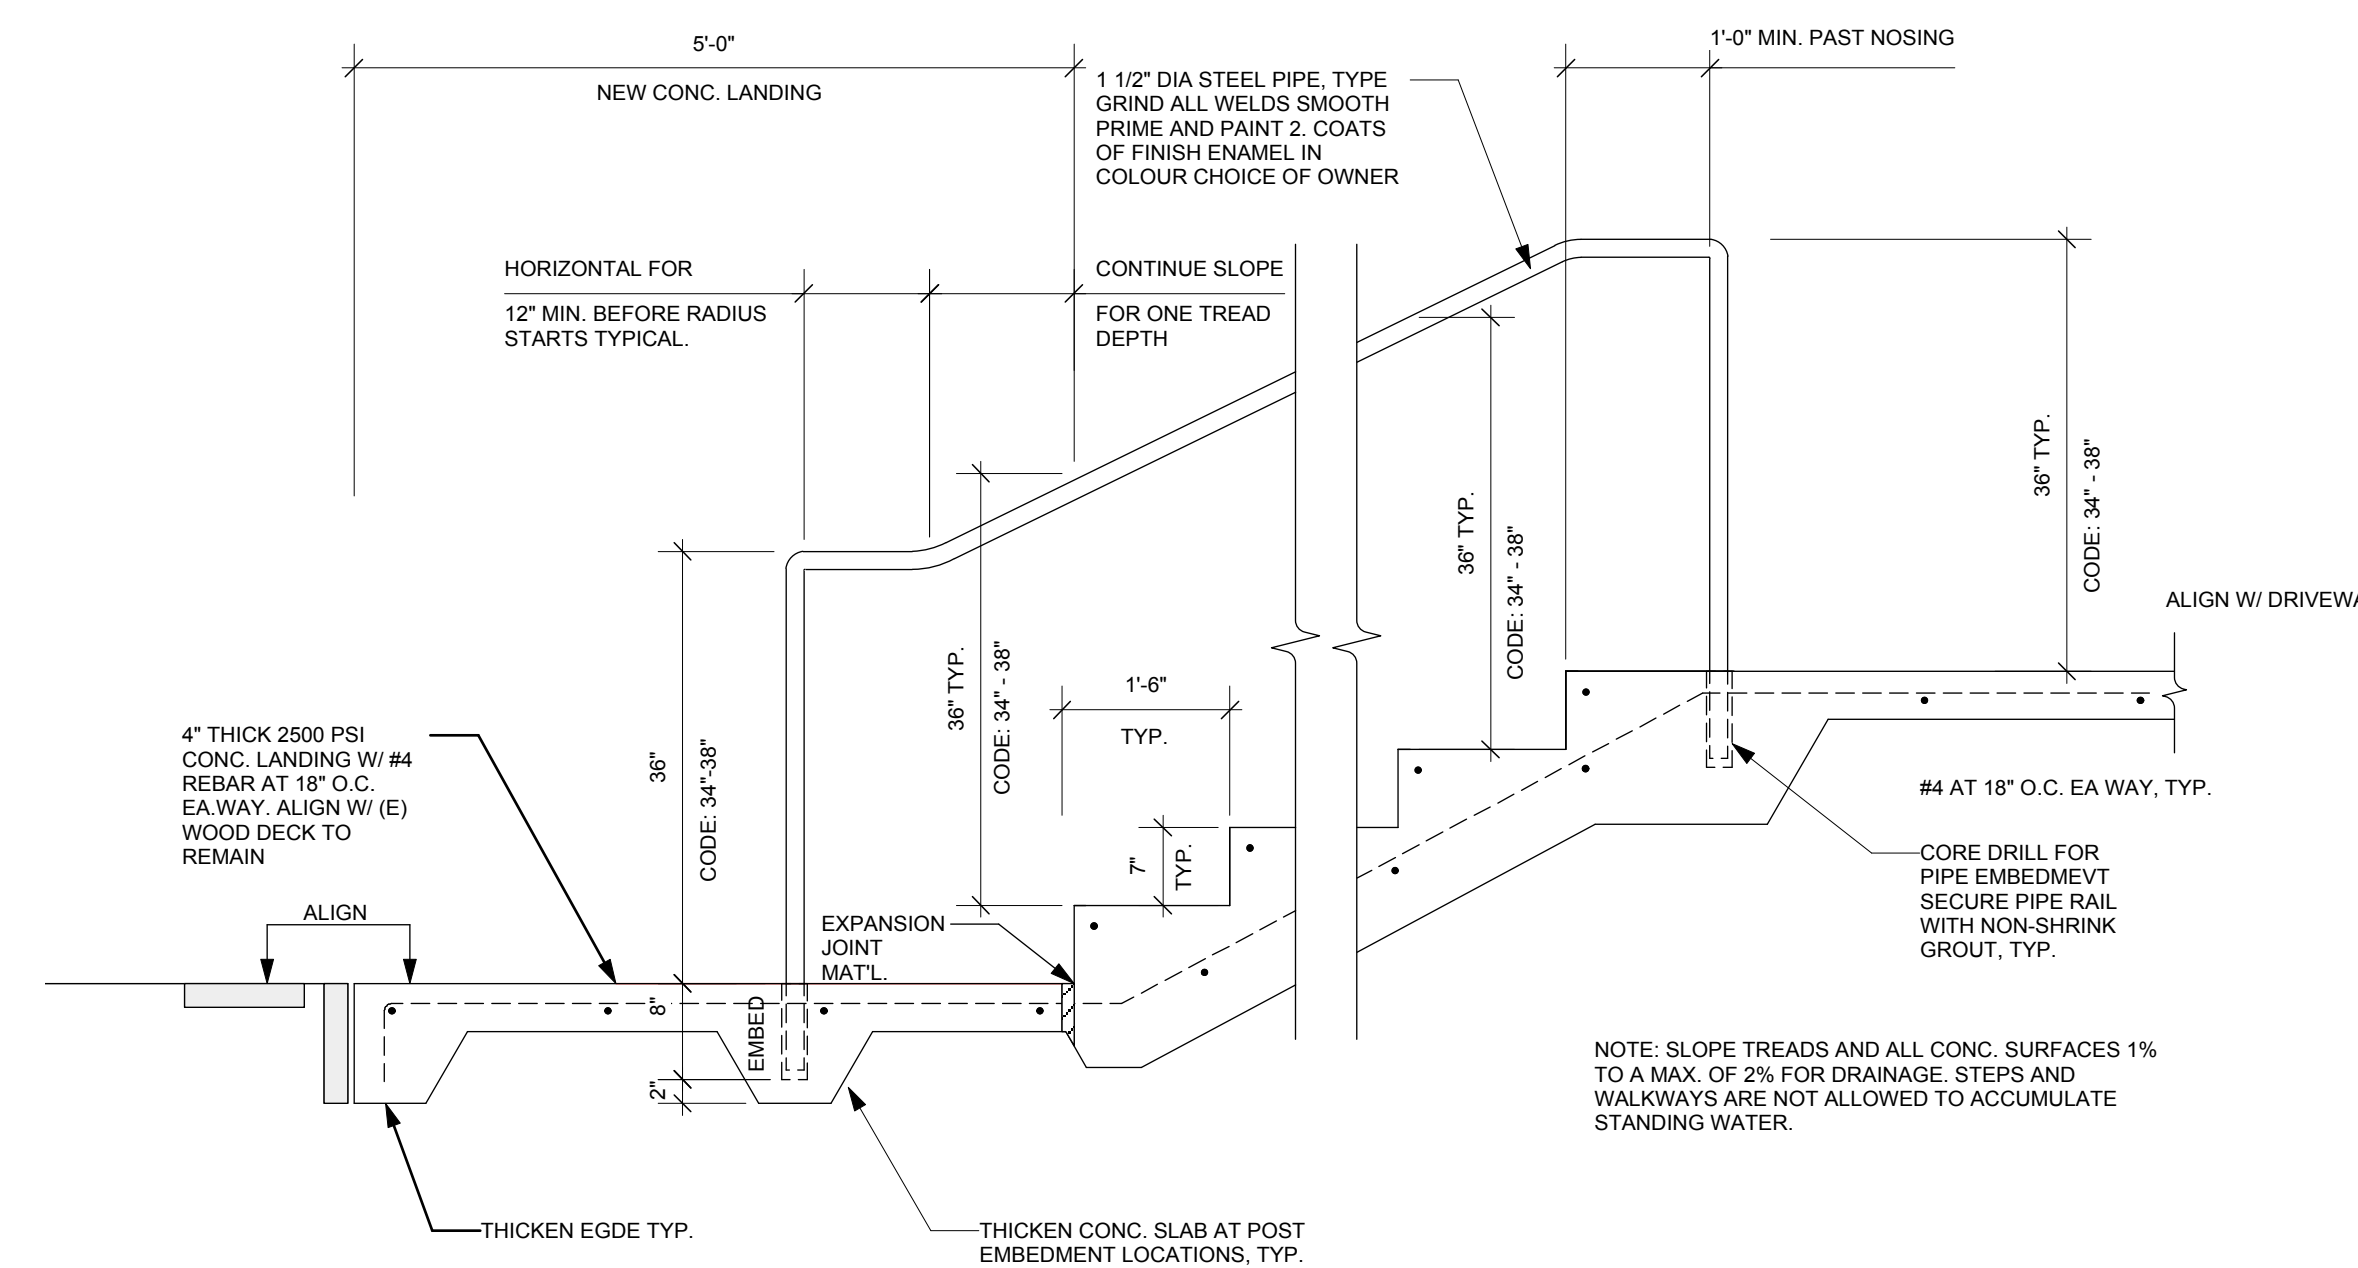

1 STAIR DETAIL
 SCALE: 3/4" = 1'-0"

NOTE: SLOPE TREADS AND ALL CONC. SURFACES 1% TO A MAX. OF 2% FOR DRAINAGE. STEPS AND WALKWAYS ARE NOT ALLOWED TO ACCUMULATE STANDING WATER.